



This drawing and the design are the copyright of ON Architecture Ltd only.
 This drawing should not be copied or reproduced without written consent.
 All dimensions are to be checked on site prior to starting any construction and ON Architecture Ltd should be notified of any discrepancy prior to proceeding further.
 For Construction & Fabrication Purposes: Do not scale from this drawing, use only the illustrated dimensions shown. Additional dimensions are to be requested and checked directly.
 Established information from 3rd party consultants/specialists is shown as indicated only. See other consultant / specialist drawings for full information and detail.

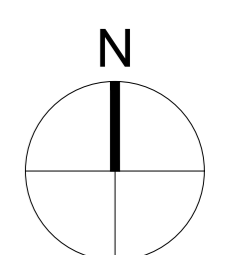

Legend

- 1 bed
- 2 bed
- 3 bed
- 4 + bed

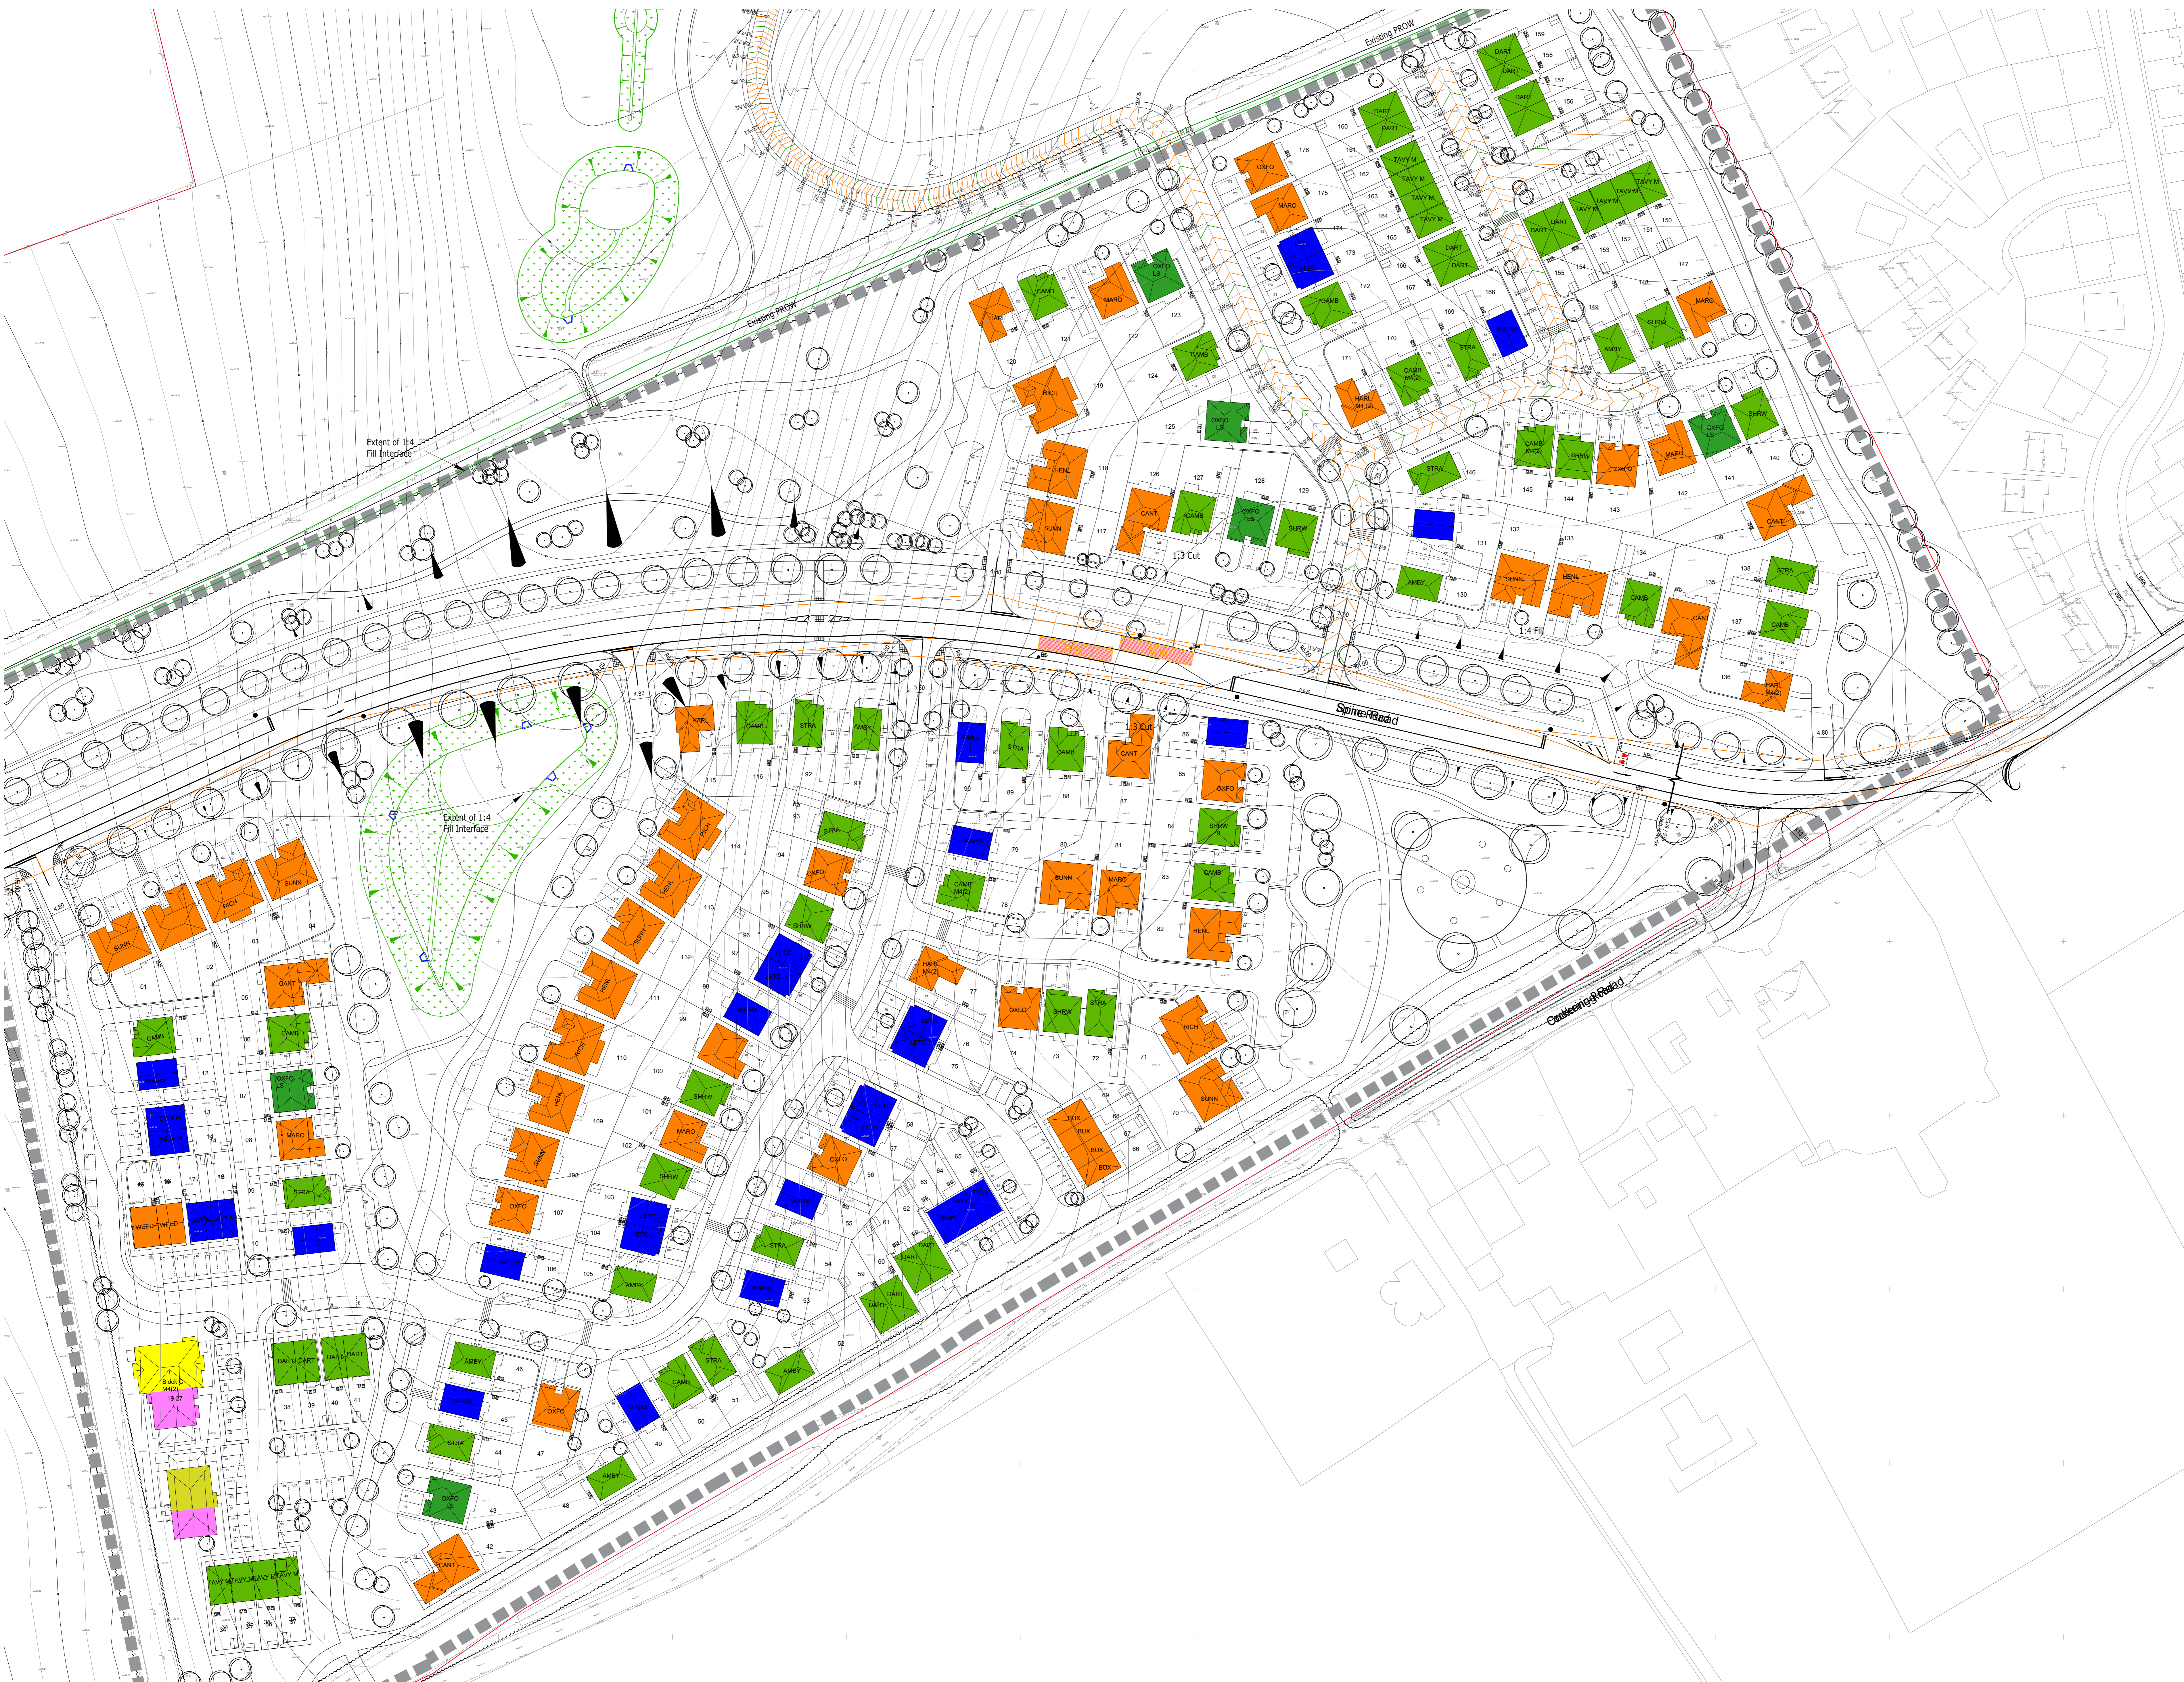

Revision	Date	By	Check
1	19/07/20	AK	AK
2	19/07/20	AK	AK
3	19/07/20	AK	AK

ON ARCHITECTURE

INCORPORATING **bdb**

Canterbury Studio
 Loggan House, St Andrews Close
 Canterbury, CT1 2PP
 info@onarchitecture.co.uk
 onarchitecture.co.uk
 01227 634204

London Studio
 Ink Rooms, 25-37, Easton Street
 Clerkenwell, WC1X 1ED

Project Title
**Land at Cockerley Road, Thanington
 Canterbury, Kent
 Redrow Homes**

Drawing Title
**Unit Mix Strategy Plan
 Phases 1 and 2**

Scale	Date	Drawn	Checked
1:500 of A0	Sept 2020	DK	

Drawing Status
Planning

Project Number: 19.007A_12
 Drawing Revision: J